




SIDE ELEVATION  
1/100





FRONT ELEVATION  
1/100



SIDE ELEVATION  
1/100

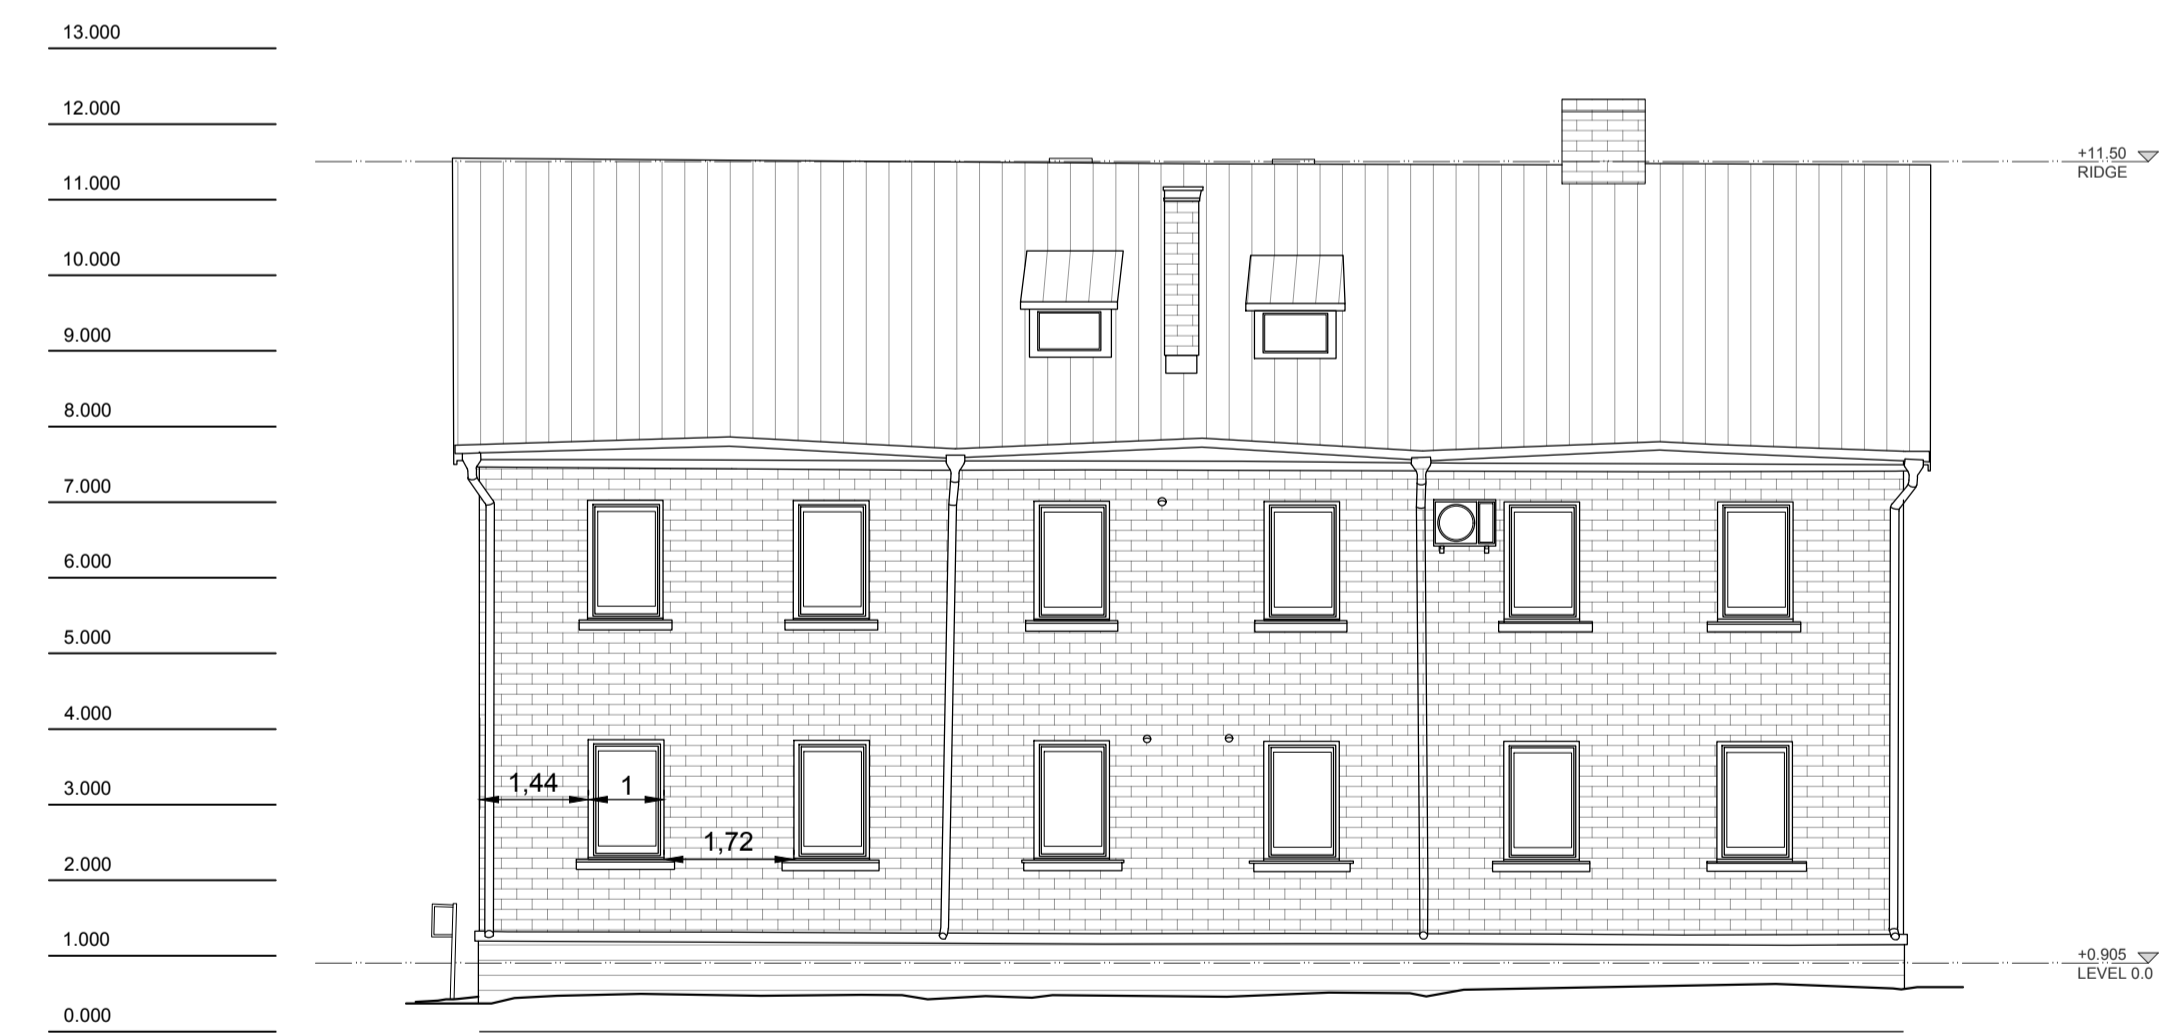

BACK ELEVATION  
1/100

 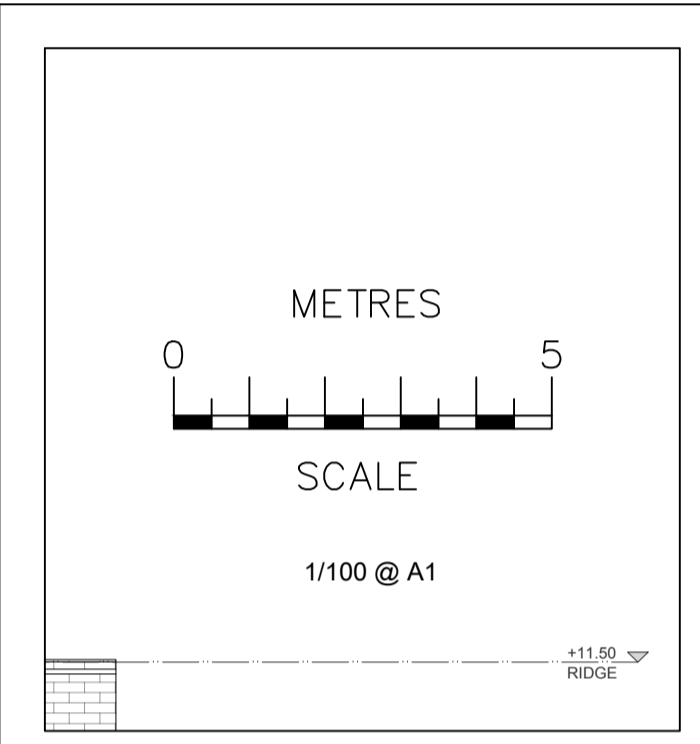

No.	Revision/Issue	Date



Client	XXXXXXXXXX
Address	XXXXXXXXXX
Project	Measured Building Survey
Scales	1/100 @ A1

Drawn	Sheet
Date	<b>1/1</b>
Drawing No	